


FIRST FLOOR PLAN
Scale 1/8" = 1'-0"

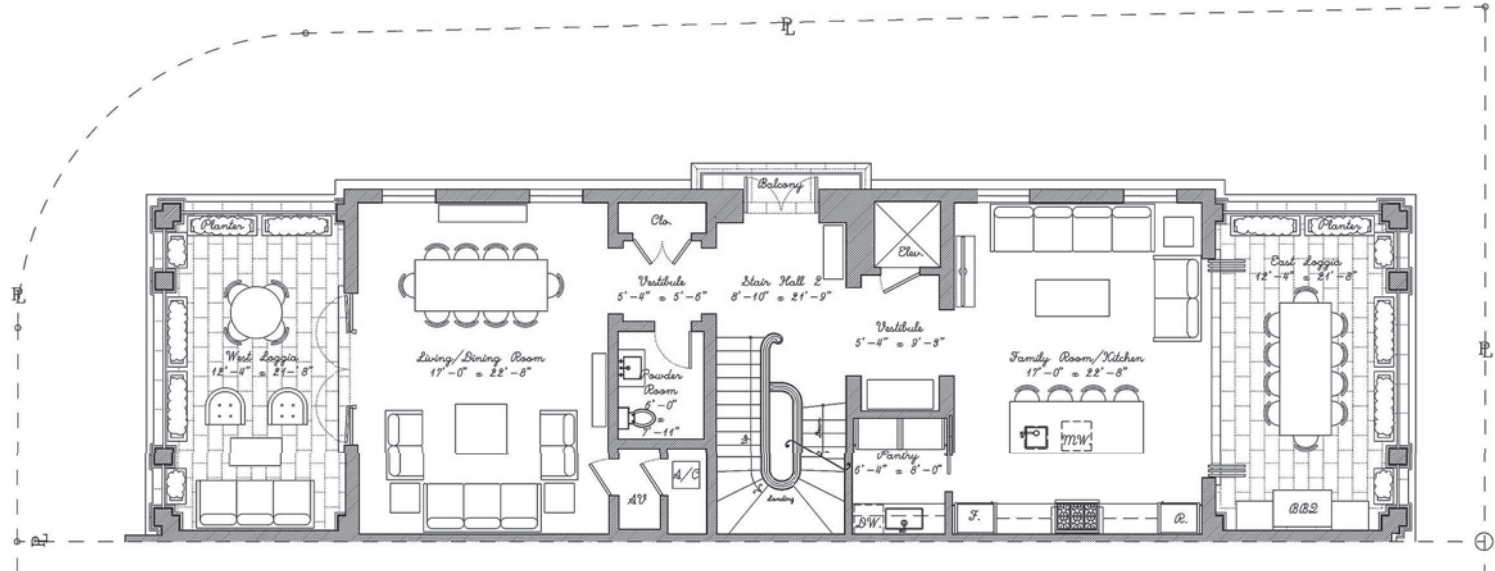

SECOND FLOOR PLAN
Scale 1/8" = 1'-0"